


Ground Floor Plan

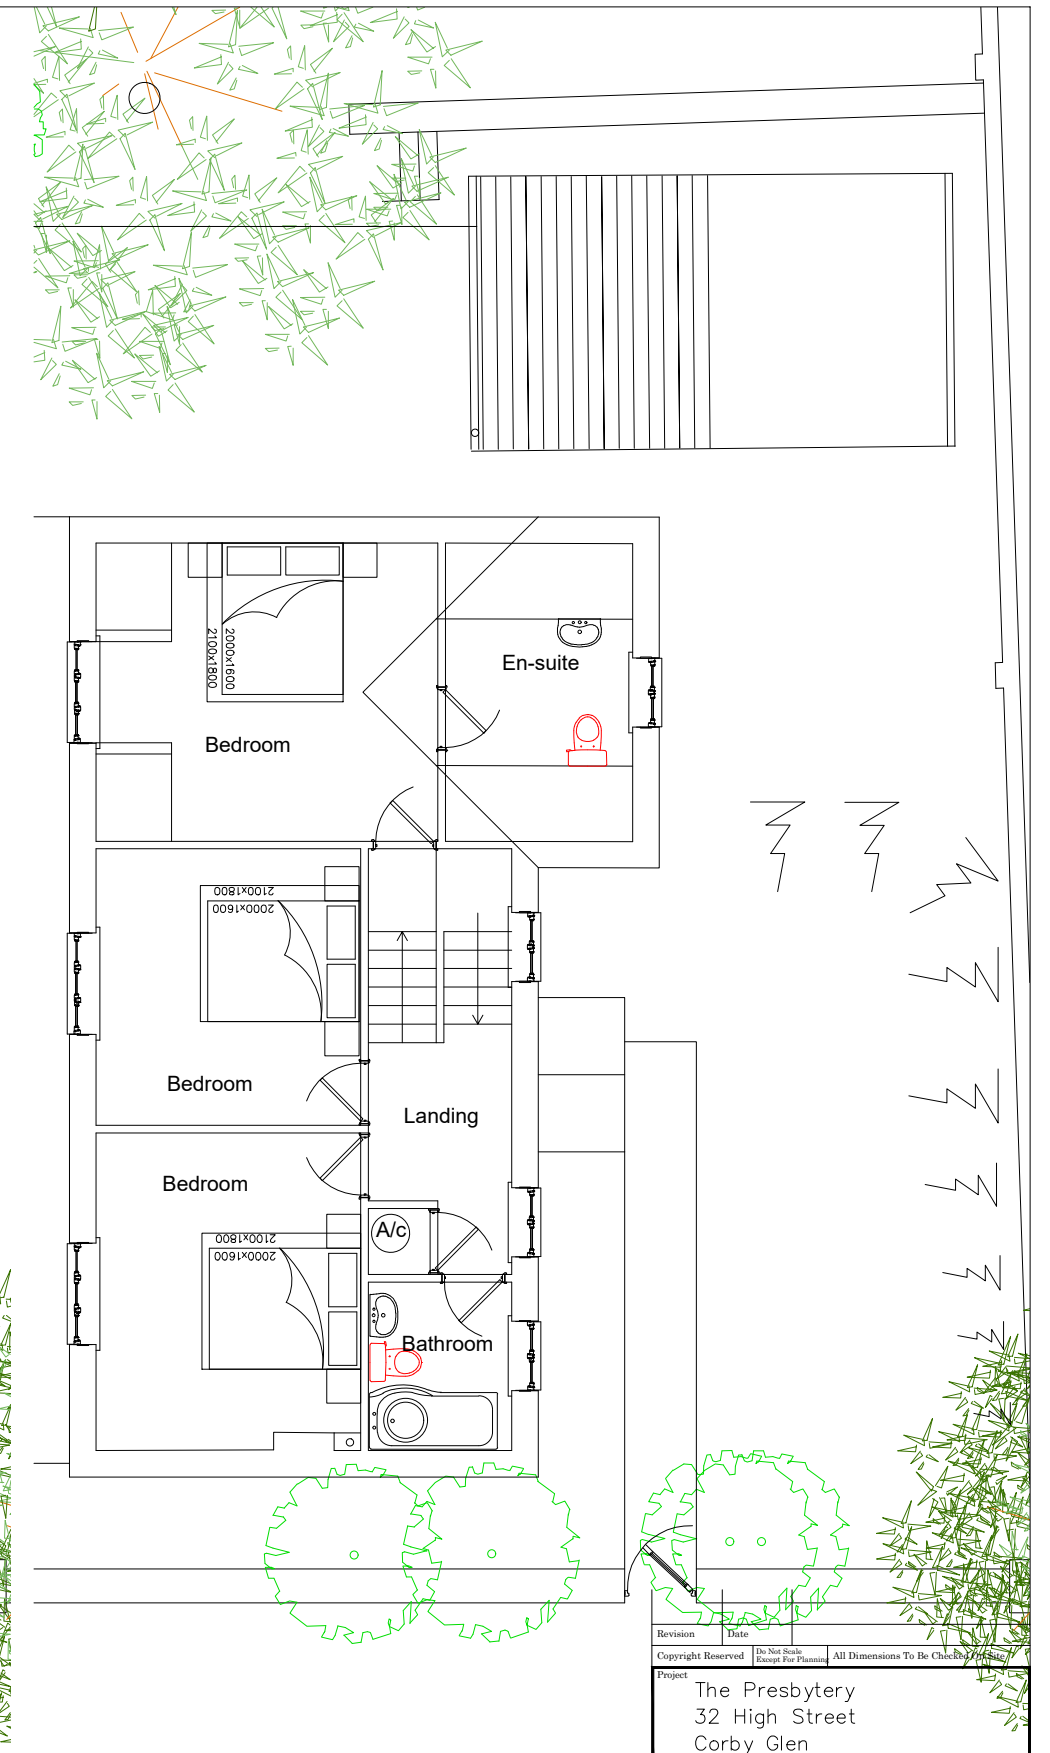

First Floor Plan

Revision	Date	Do Not Scale Except For Plans	All Dimensions To Be Checked
Project			
The Presbytery 32 High Street Corby Glen			
Drawing			
New Dwelling Floor Plans			
<b>Wythe Holland Limited</b>			
Chartered Architects Phone +44 (01780) 787876 www.wytheholland.co.uk		10 Emlyn's Street Stamford, Lincolnshire PE9 1QP mail@wytheholland.co.uk	
Date	Scale	Job No	Drawing No
07.02.22	1:100	2083	03