



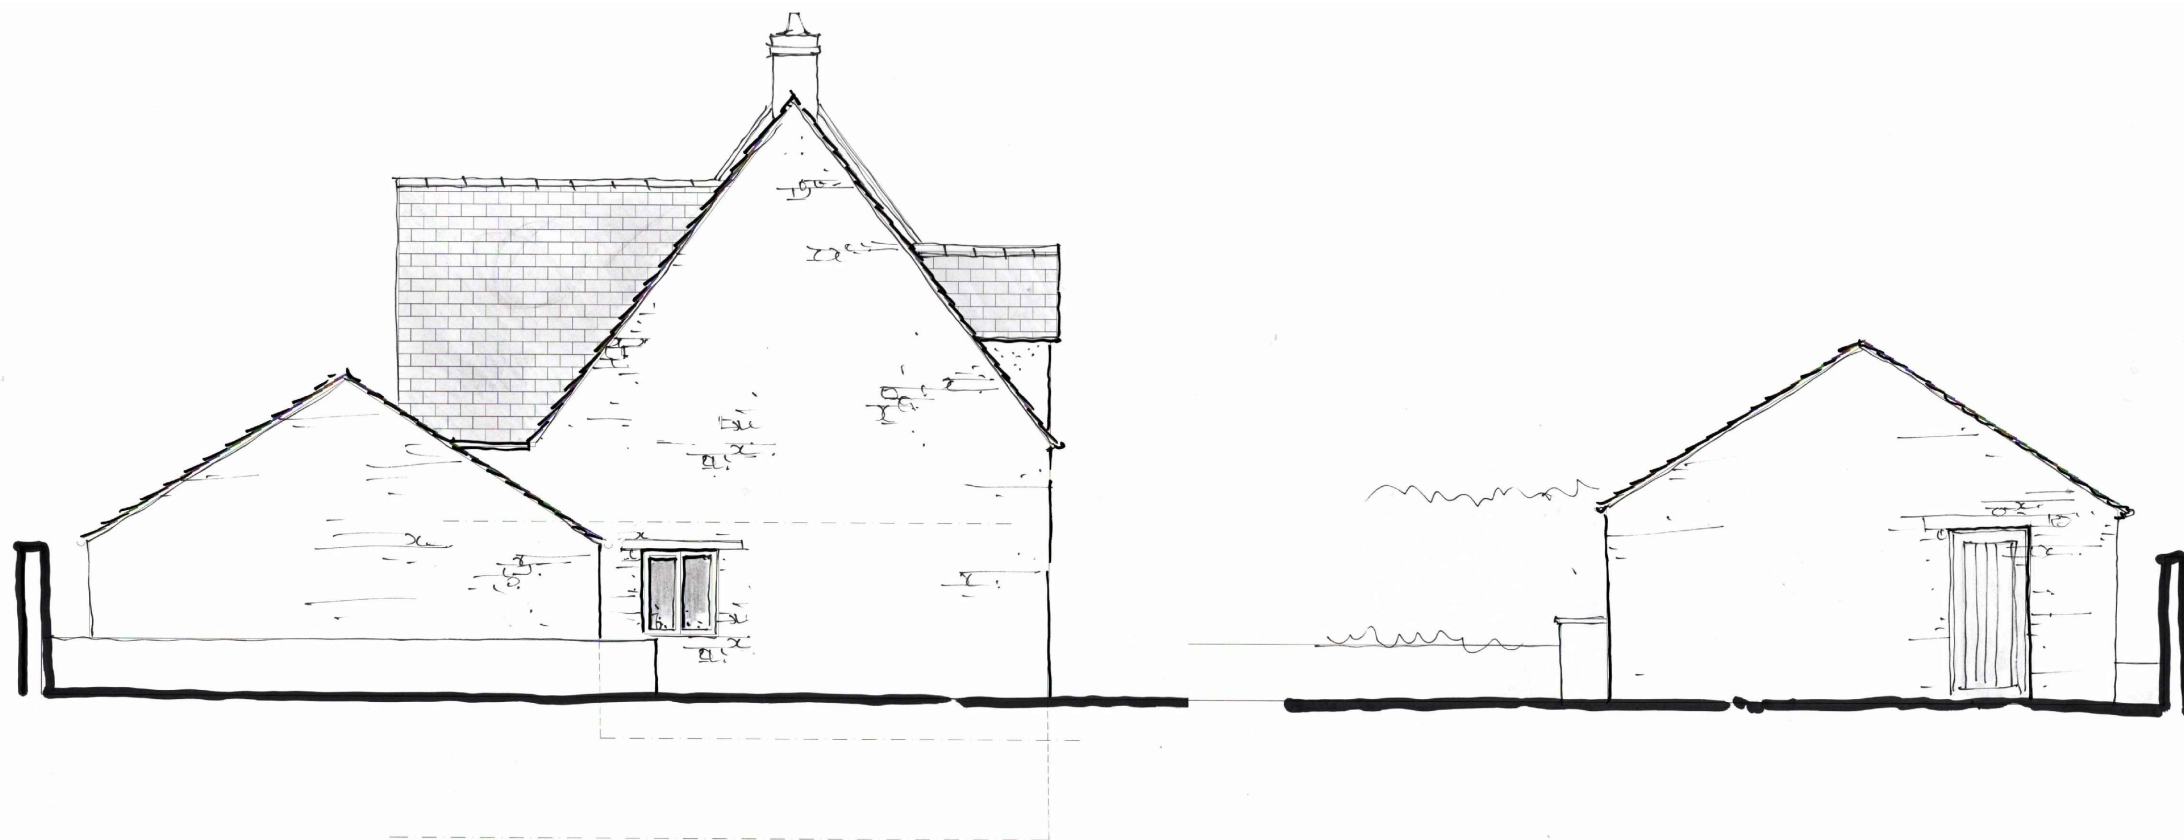

North-West Elevation

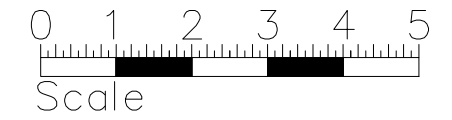

Revision	Date		
Copyright Reserved		Do Not Scale	All Dimensions To Be Checked On Site
Project			
The Presbytery 32 High Street Corby Glen			
Drawing			
New Dwelling Elevations			
<b>Wythe Holland Limited</b>			
Chartered Architects		10 Emlyn's Street	
Phone +44 (01780) 787876		Stamford, Lincolnshire	
www.wytheholland.co.uk		PE9 1QP	
Date		Scale	Job No
17.03.22	1:100	2083	06
mail@wytheholland.co.uk			